



IN ROCK OVER ENTIRE WIDTH OF ROADBED WITH 450 mm ROCK BASE

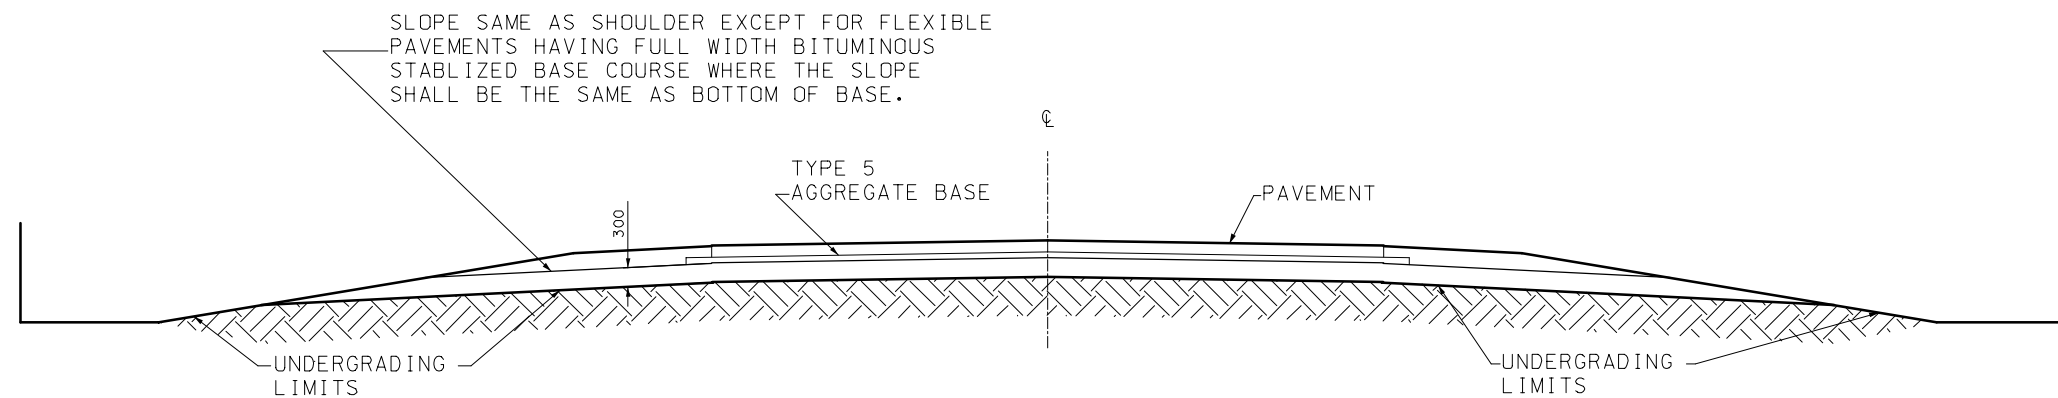

IN ROCK OVER ENTIRE WIDTH OF ROADBED WITH TYPE 5 AGGREGATE BASE

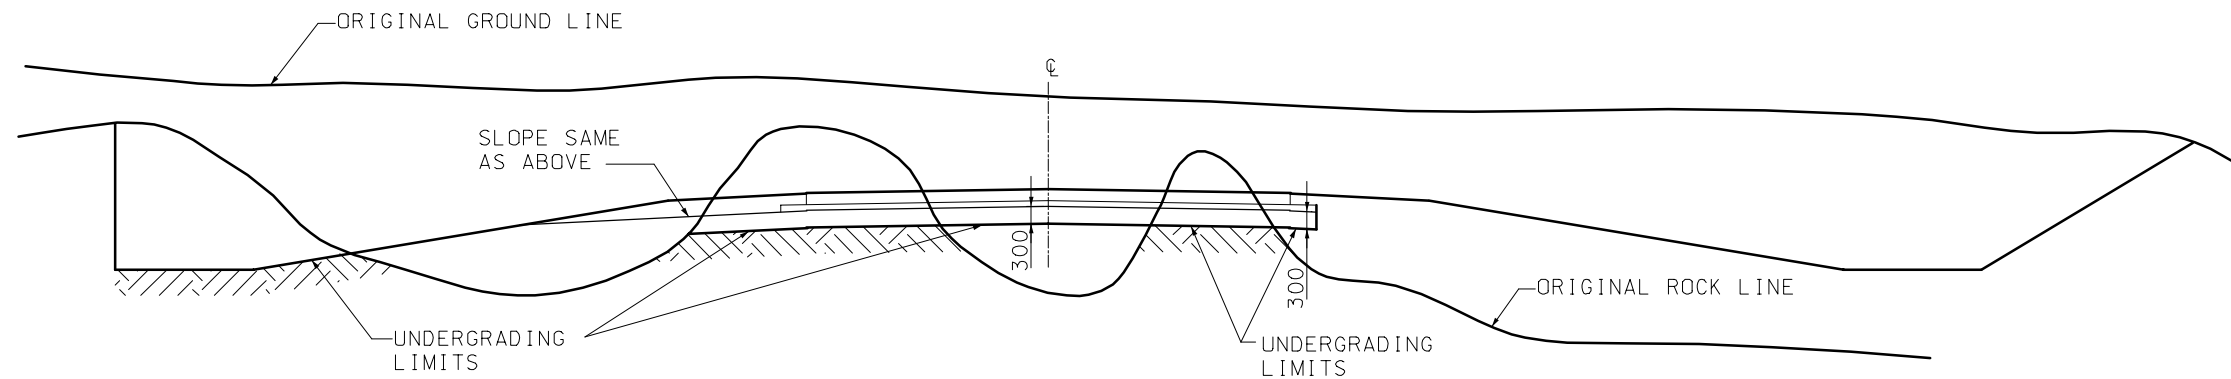


IN ROCK OVER PARTIAL WIDTH OF ROADBED

GENERAL NOTES:


ALL DIMENSIONS SHOWN ARE IN mm UNLESS OTHERWISE NOTED.

MISSOURI HIGHWAYS AND TRANSPORTATION COMMISSION			
UNDERGRADING TYPICAL DETAILS			
DATE: _____	EFFECTIVE: 01-01-2004	M203.02F	1/2

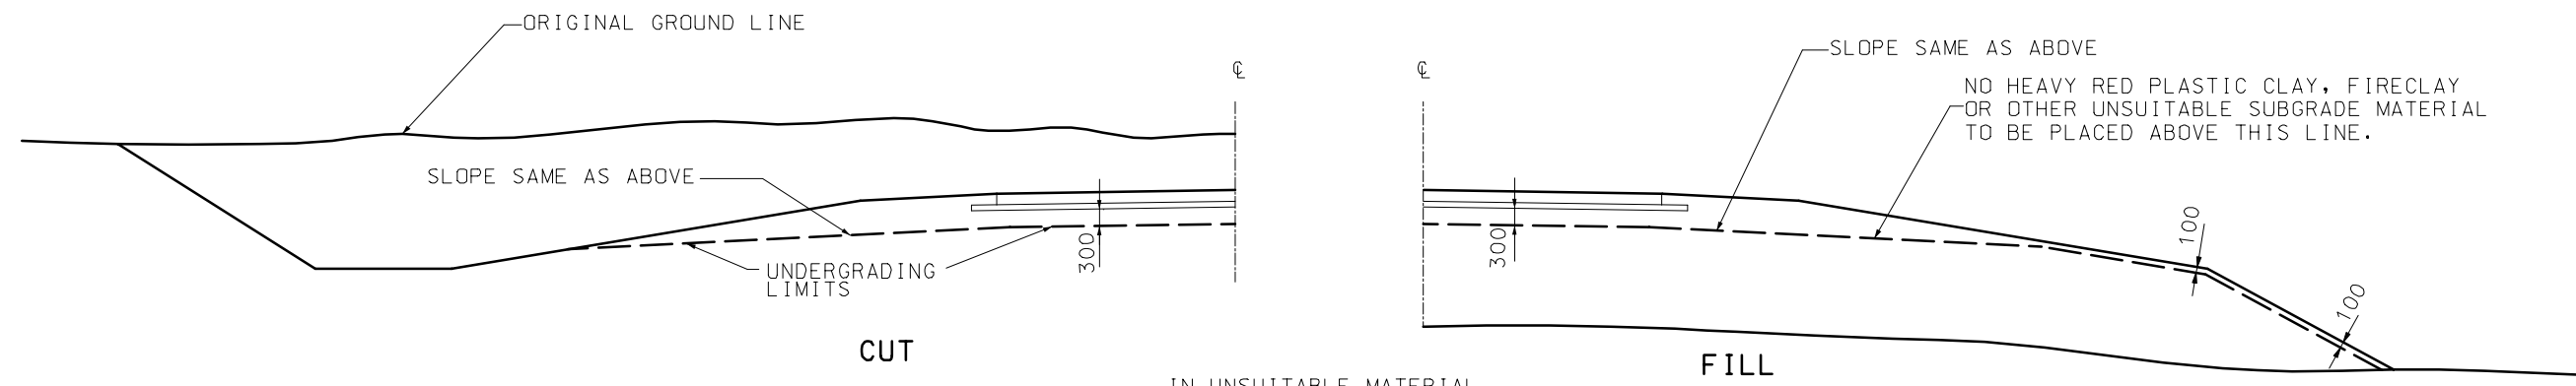

IN UNSUITABLE MATERIAL

**UNDERGRADING LIMITS**  
(FLEXIBLE OR RIGID PAVEMENTS)

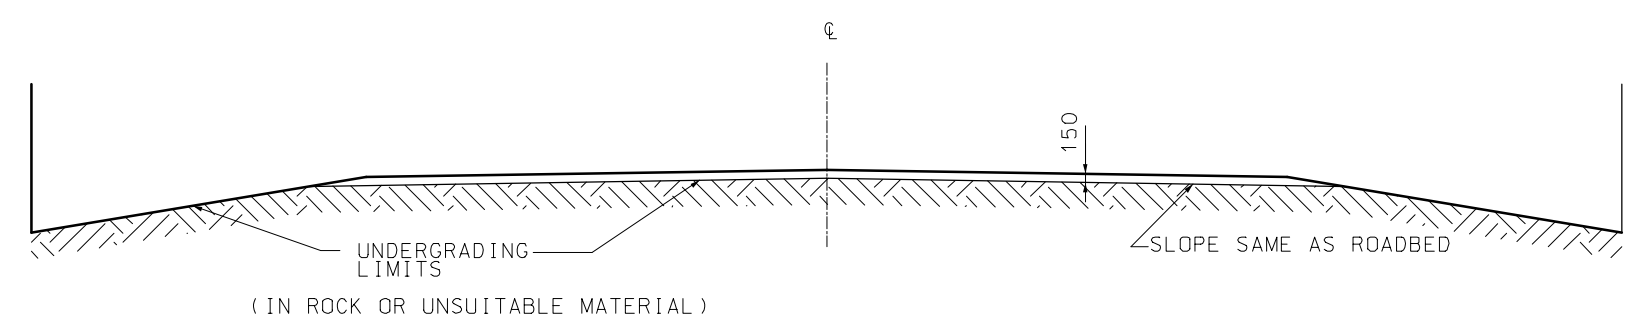

**UNDERGRADING LIMITS**  
(EARTH OR AGGREGATE TYPE SURFACE)

GENERAL NOTES:  
ALL DIMENSIONS ARE SHOWN IN mm UNLESS OTHERWISE NOTED.

MISSOURI HIGHWAYS AND TRANSPORTATION COMMISSION			
		<b>UNDERGRADING</b> TYPICAL DETAILS	
DATE: _____	EFFECTIVE: 01-01-2004	<b>M203.02F</b>	2/2